

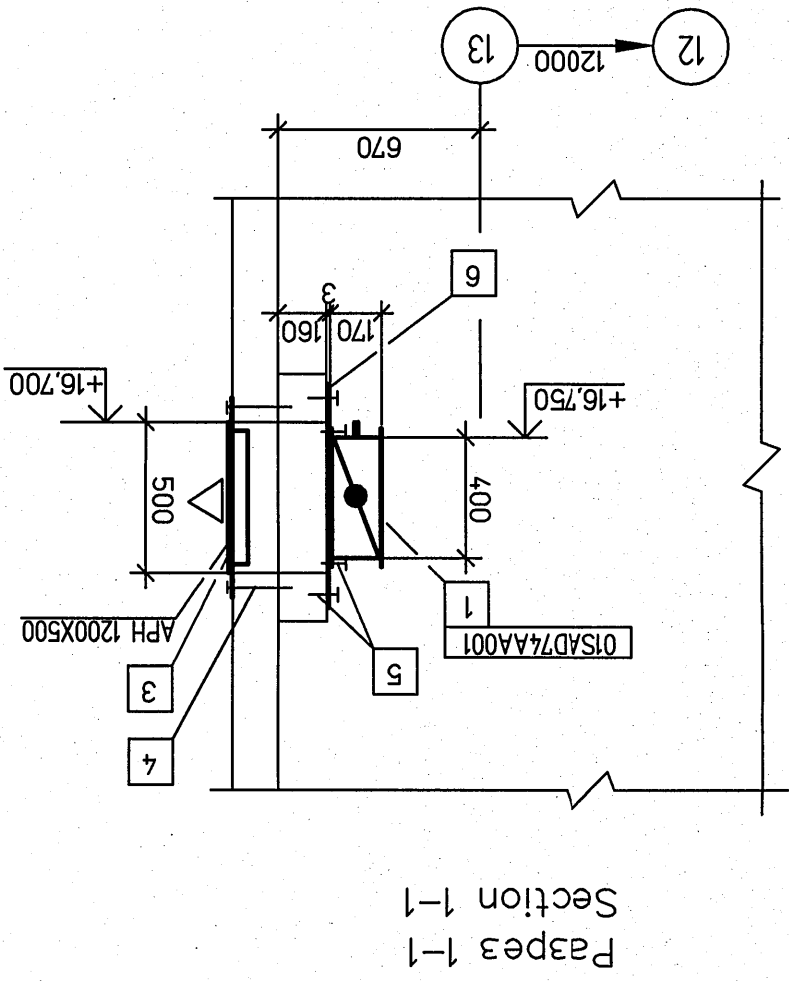



113ЕЗА-ЗУЕС-455-НВ-Изм.1-Н55-14		Сотласовано									
Имв. № подл.	Подп. и дата	Взам. имв. №									
591	08.05.11										

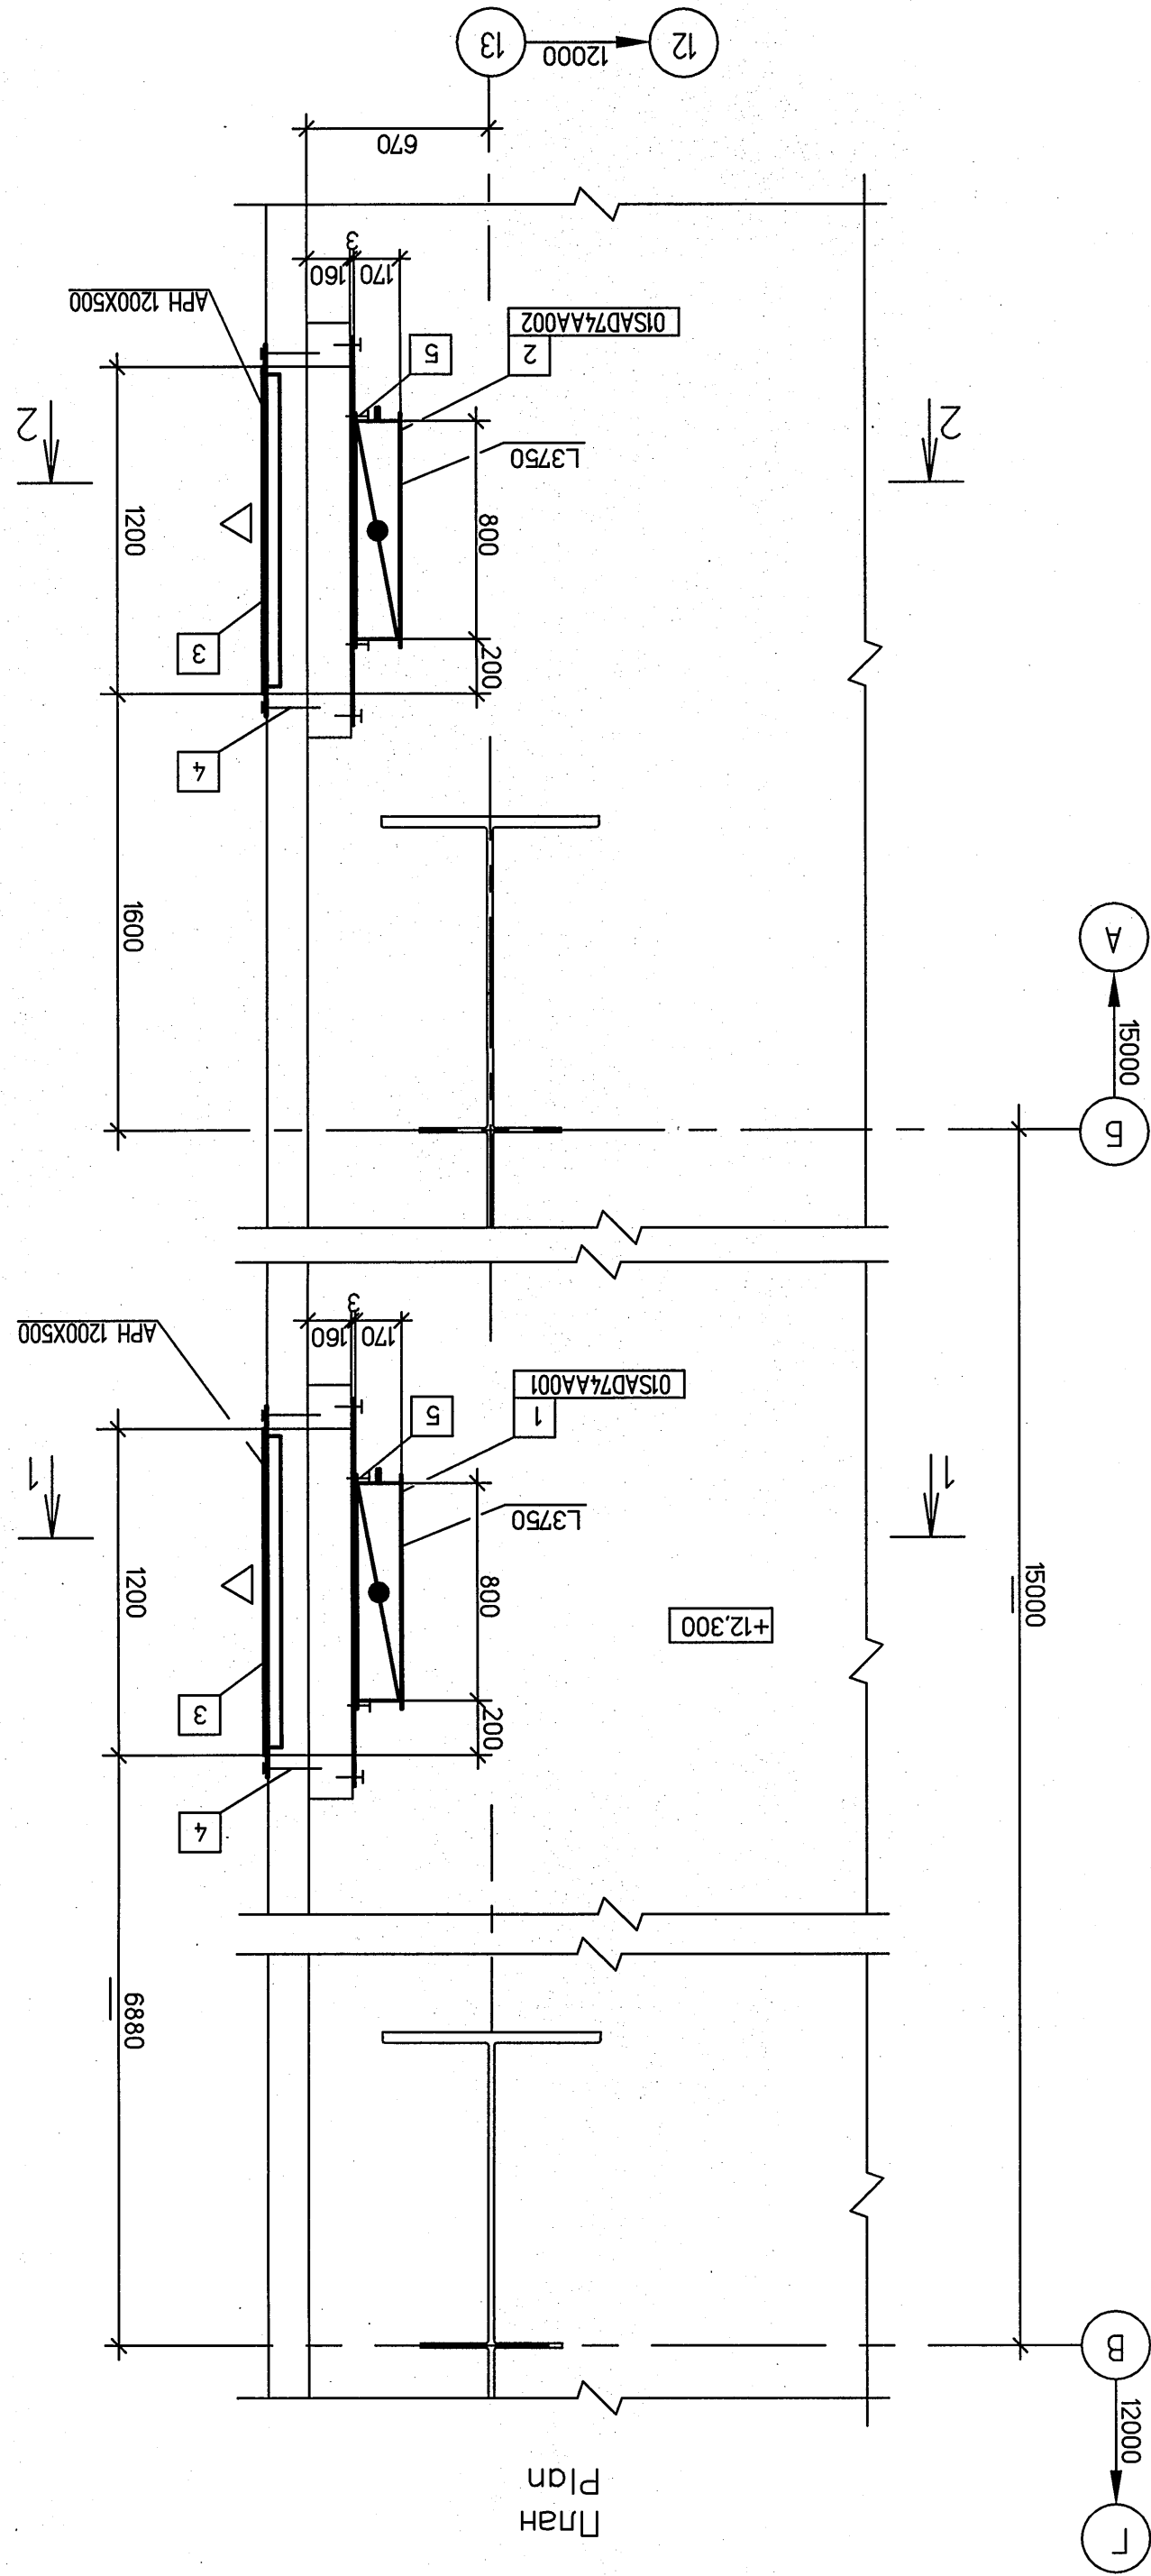

Page 3 1-1  
Section 1-1

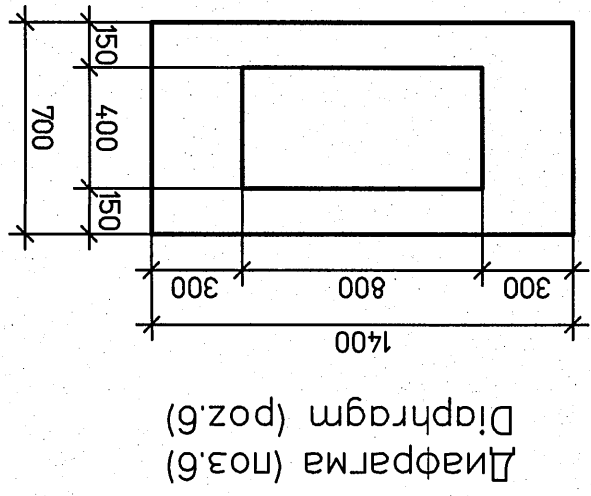

Διαφάρμα (no3.6)  
Dipharm (poz.6)

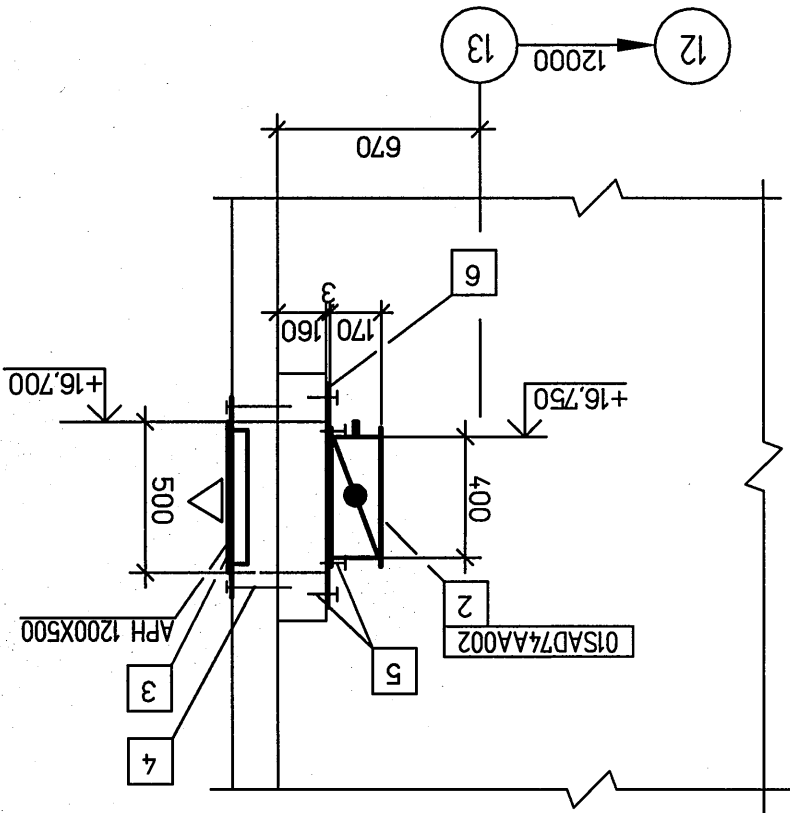

Page 2-2  
Section 2-2

[illegible]